


## TYPICAL DETAILS FOR TRAFFIC SIGNAL CONSTRUCTION

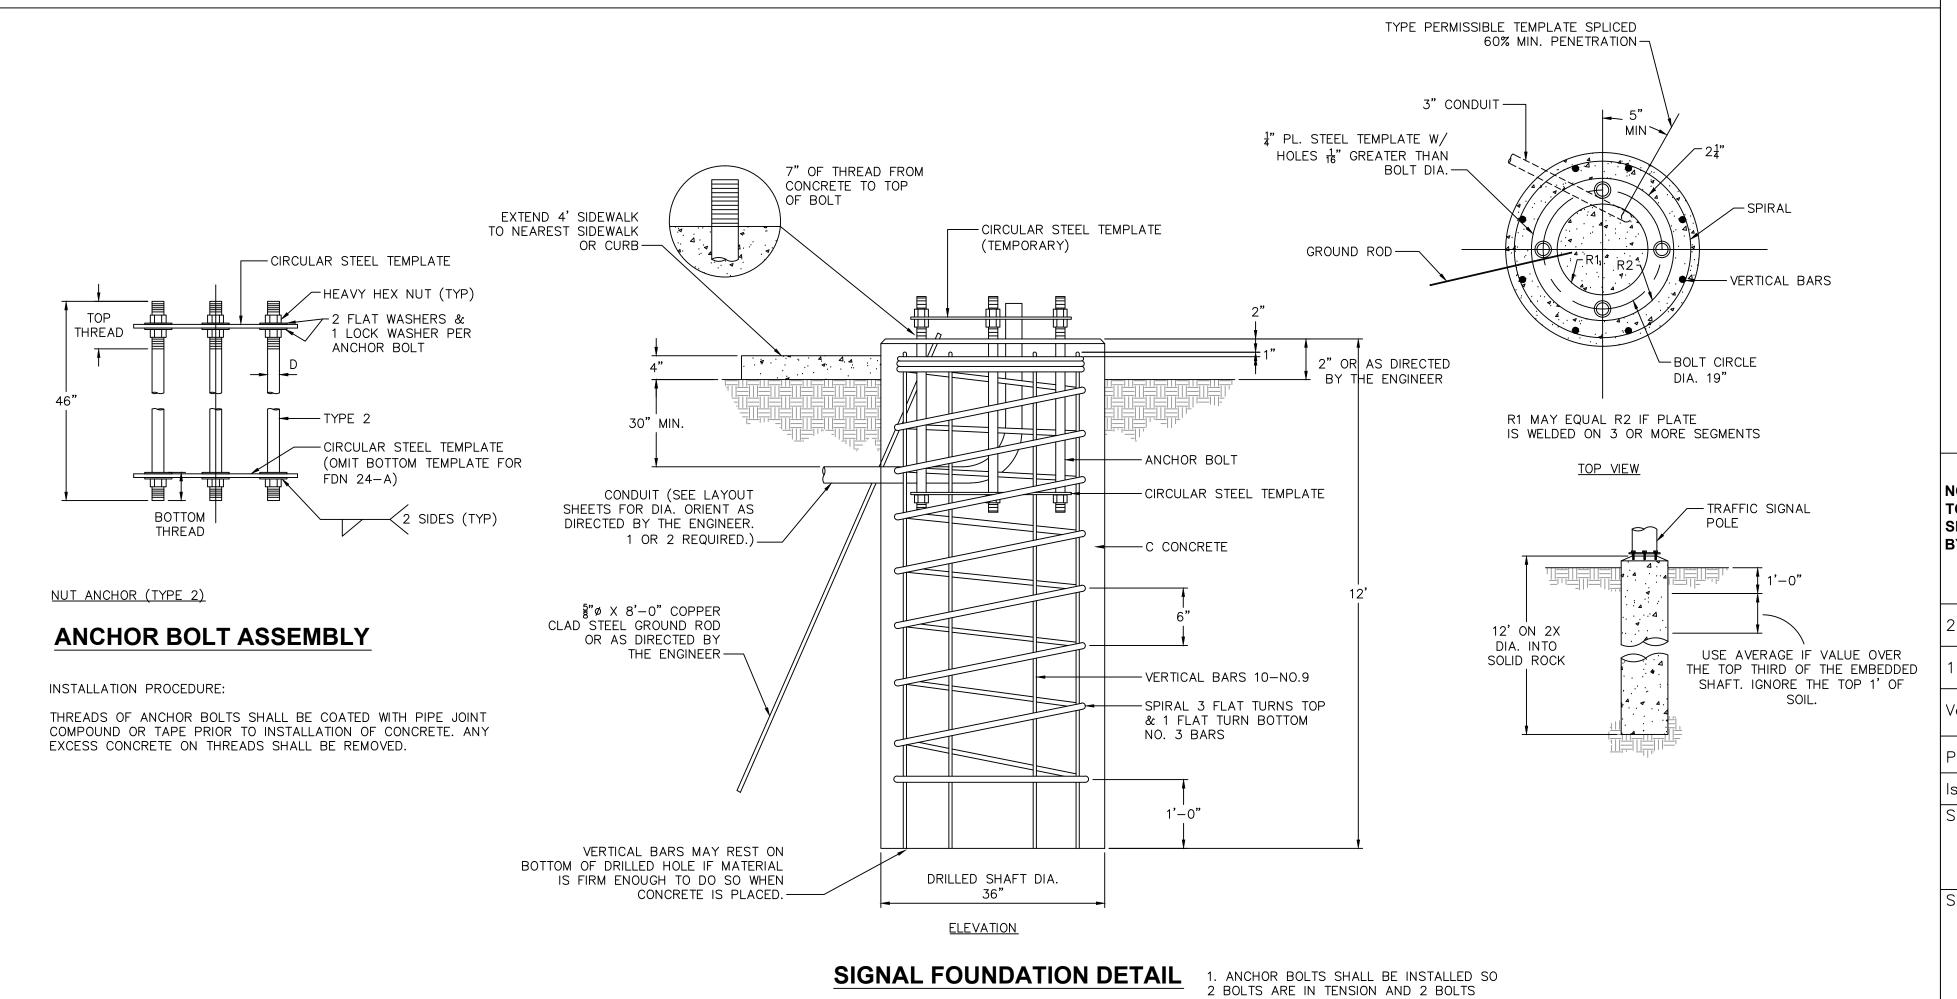

ARE IN COMPRESSION FROM THE MAST ARM.

Revisions:

City of Richardson
411 W. Arapaho Road
Suite 204

Richardson, Texas 75080 voice: 972 744-4280 fax: 972 744-5804

Drawn By: RGB Checked By: COR

CITY OF RICHARDSON TEXAS

## STANDARD DETAILS City of Richardson, Texas

NO ADDITIONS OR CHANGES TO STANDARD DETAIL SHEETS UNLESS APPROVED BY CITY OF RICHARDSON

24"x36" Scale: NTS

11"x17" Scale: NTS

Vertical Scale: NA

Project Number: XXX

Issue Date: 01 SEP 09

Sheet Title:

**TRAFFIC** 

Sheet No.:

C-14