To: Brent Tignor

Building Inspection Manager

From: Mohamed Bireima, AICP

Development Services

Date: December 31, 2012

Project: Inwood National Bank

1100 Centennial Blvd.

In accordance with Chapter 21, of the City of Richardson *Code of Ordinances*, the site plan has been modified as follows:

 Note the removal of four (4) parking spaces on the east side of the existing office building to accommodate the installation of an accessible route. 135 parking spaces are required; 150 spaces are provided with this approval.

Please void the previously approved site plan, dated 05/01/1984, and replace with the attached revised plans.


Copy: Site Plan File

Owner/Applicant

Wes Marmaduke Princeton Construction 3419 Westminster, Suite 255

Dallas, TX 75205

wmarmaduke@gmail.com

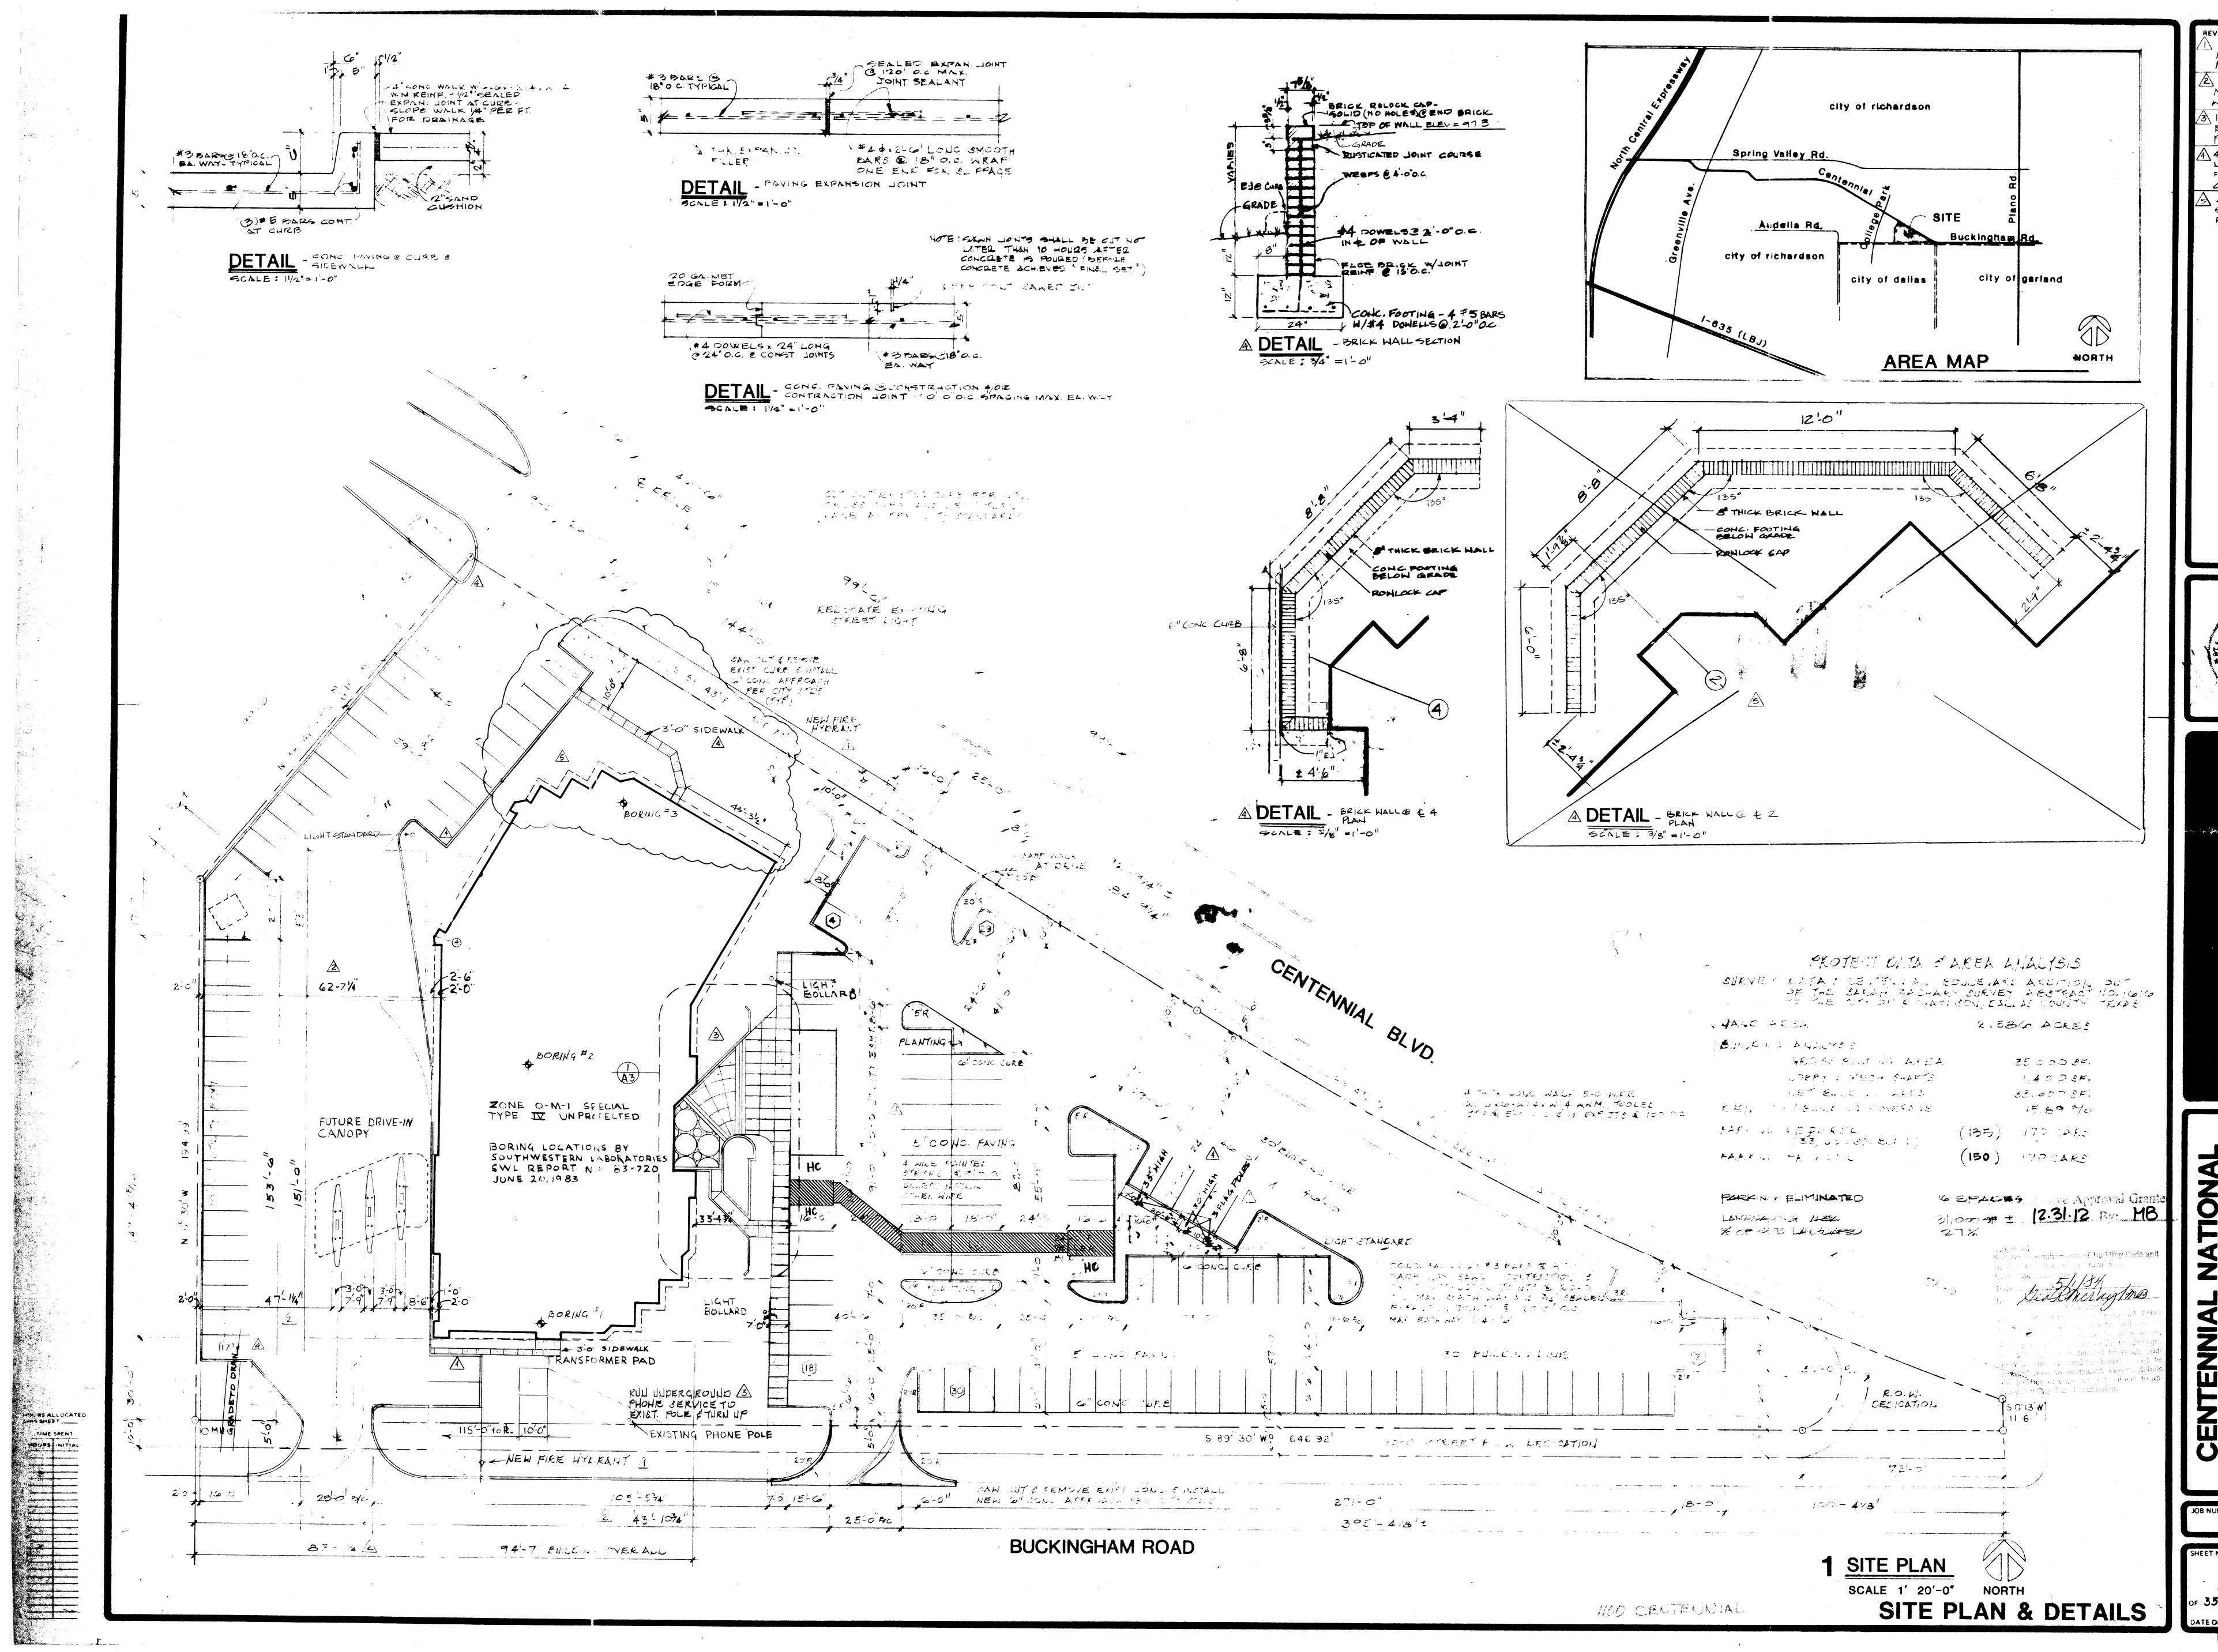

REVISIONS

9-19-83, ADD

NEW FIRE HYDRA

PER CITY

2 11-15-83, REV. DIA

MOVED BLOQ TO

WE ET

12-21-83, REV. EAST

ENTRY STEPS, ADD

PHONE SERVICE NOTE 34

4-2-84 REVISED CURB

LINE. MOVED LIGHT, AND

FLAAPOLES. ADDED WALKS

CURBCUT & BRICK WALLS

Q LINE 2; REVISE WALK

REVISED WALKWAY



MCCULLAH-LEGGETT-MANC

DANK BUILDING

THE CENTENNIAL PARTNERSHIP
CENTENNIAL BLVD. AT BUCKINGHAM ROAD
PACHARDSON TEXAS

MBER 68304

A - 1
35 SHEETB

ICROFILMED